


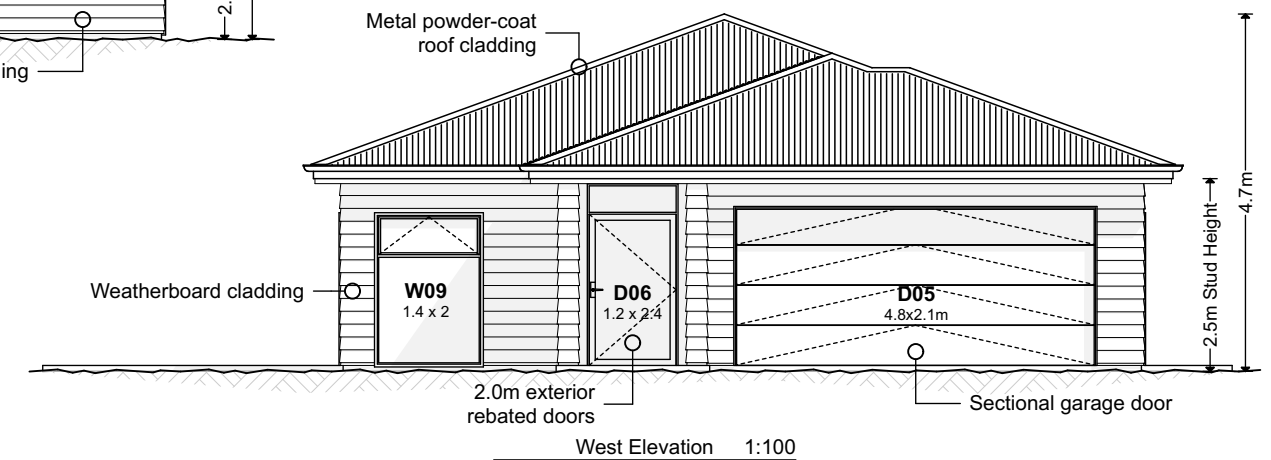


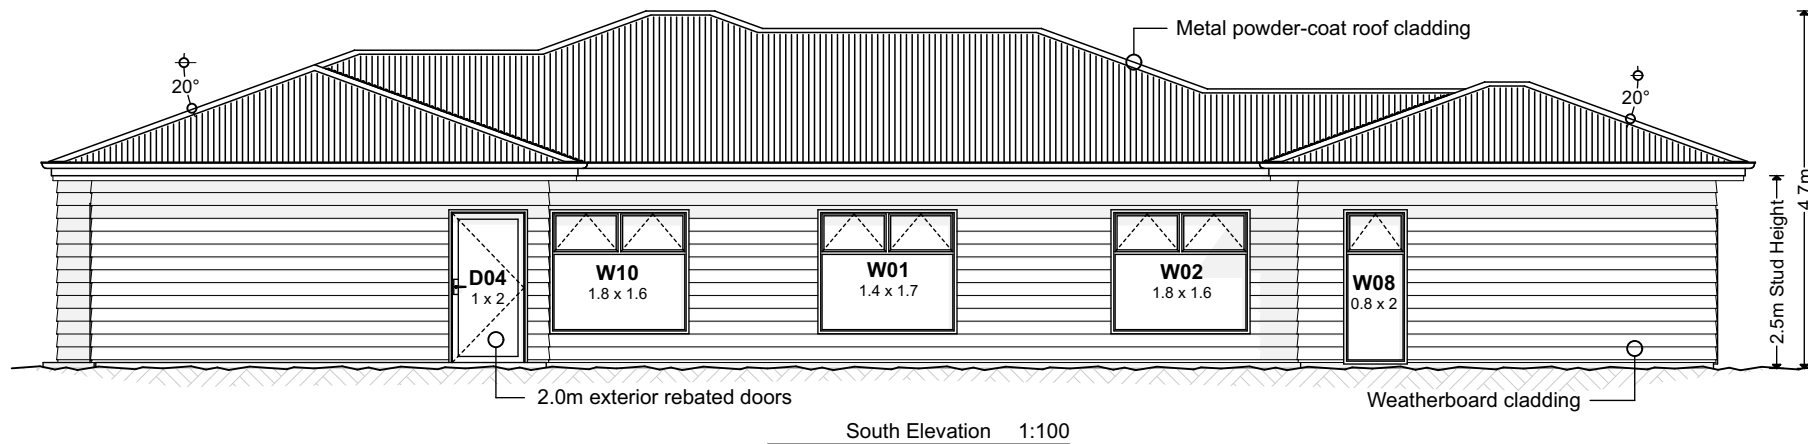

|                                                                                          |  |   |  |                                               |  |                                  |  |                                 |  |
|------------------------------------------------------------------------------------------|--|---|--|-----------------------------------------------|--|----------------------------------|--|---------------------------------|--|
| Design Name<br><b>Kākāpō</b><br>Company<br>Bird Built Ltd.<br><b>www.birdbuilt.co.nz</b> |  |   |  | Designed<br>Drawing Title<br><b>Roof Plan</b> |  | Drawing Number<br><b>PA.01.2</b> |  | Scale<br><b>1:100</b>           |  |
| Drawn<br>Rev. 00                                                                         |  | No:   |  | Date                                          |  | Description                      |  | Initials                        |  |
|                                                                                          |  |   |  |                                               |  |                                  |  |                                 |  |
| Creation Date                                                                            |  |   |  |                                               |  |                                  |  | Ph Abby:<br><b>027 247 9947</b> |  |

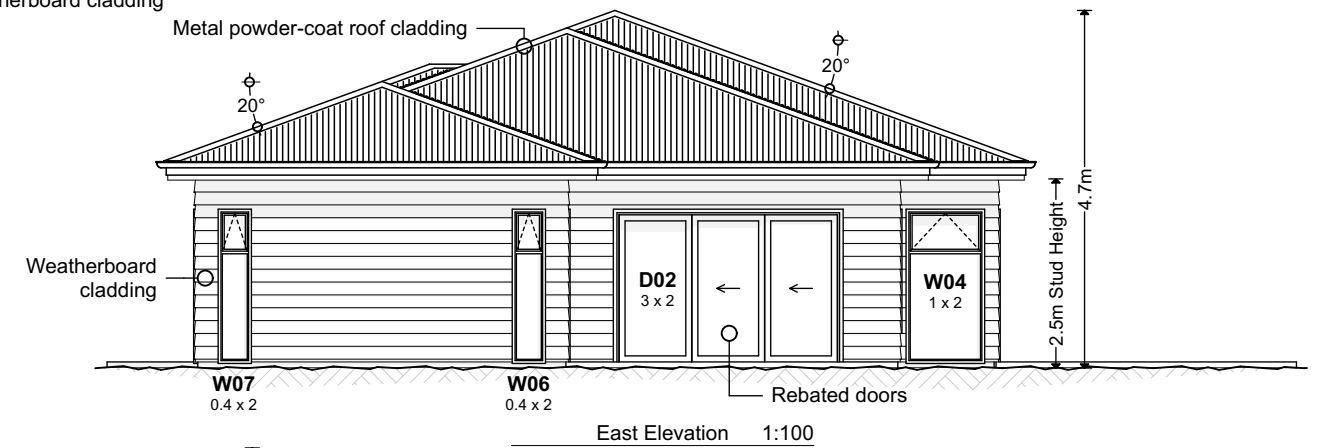

© Copyright 2021. Bird Built Ltd.

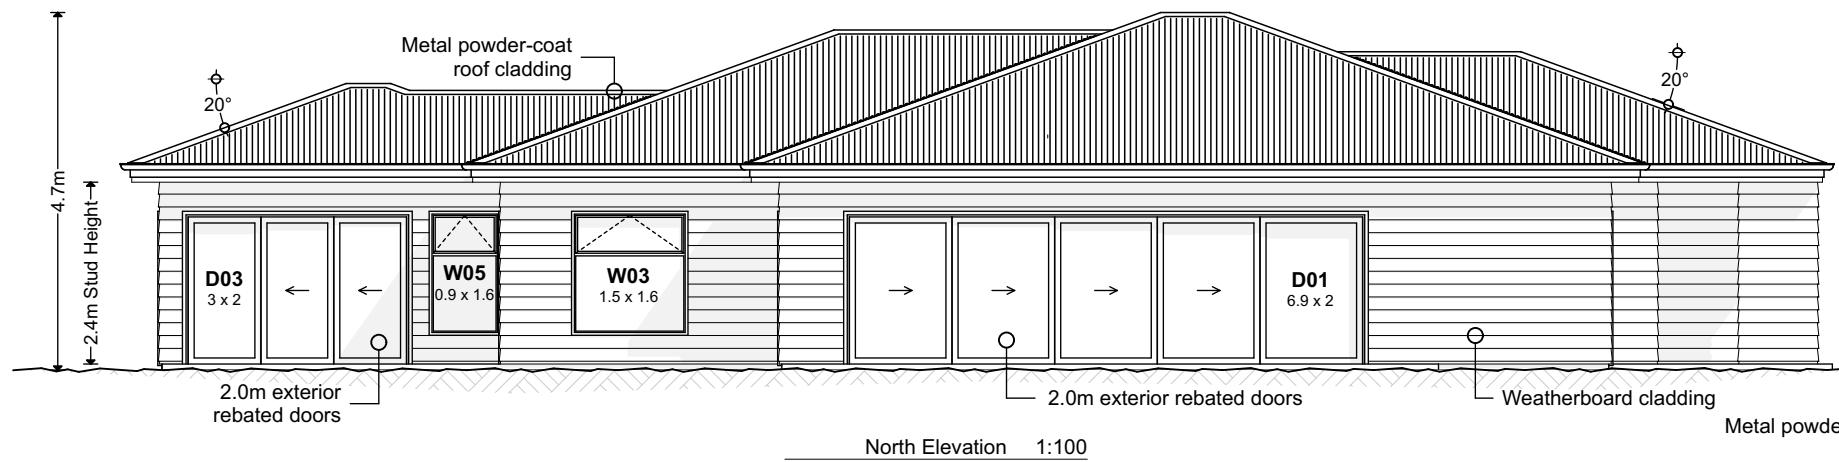