



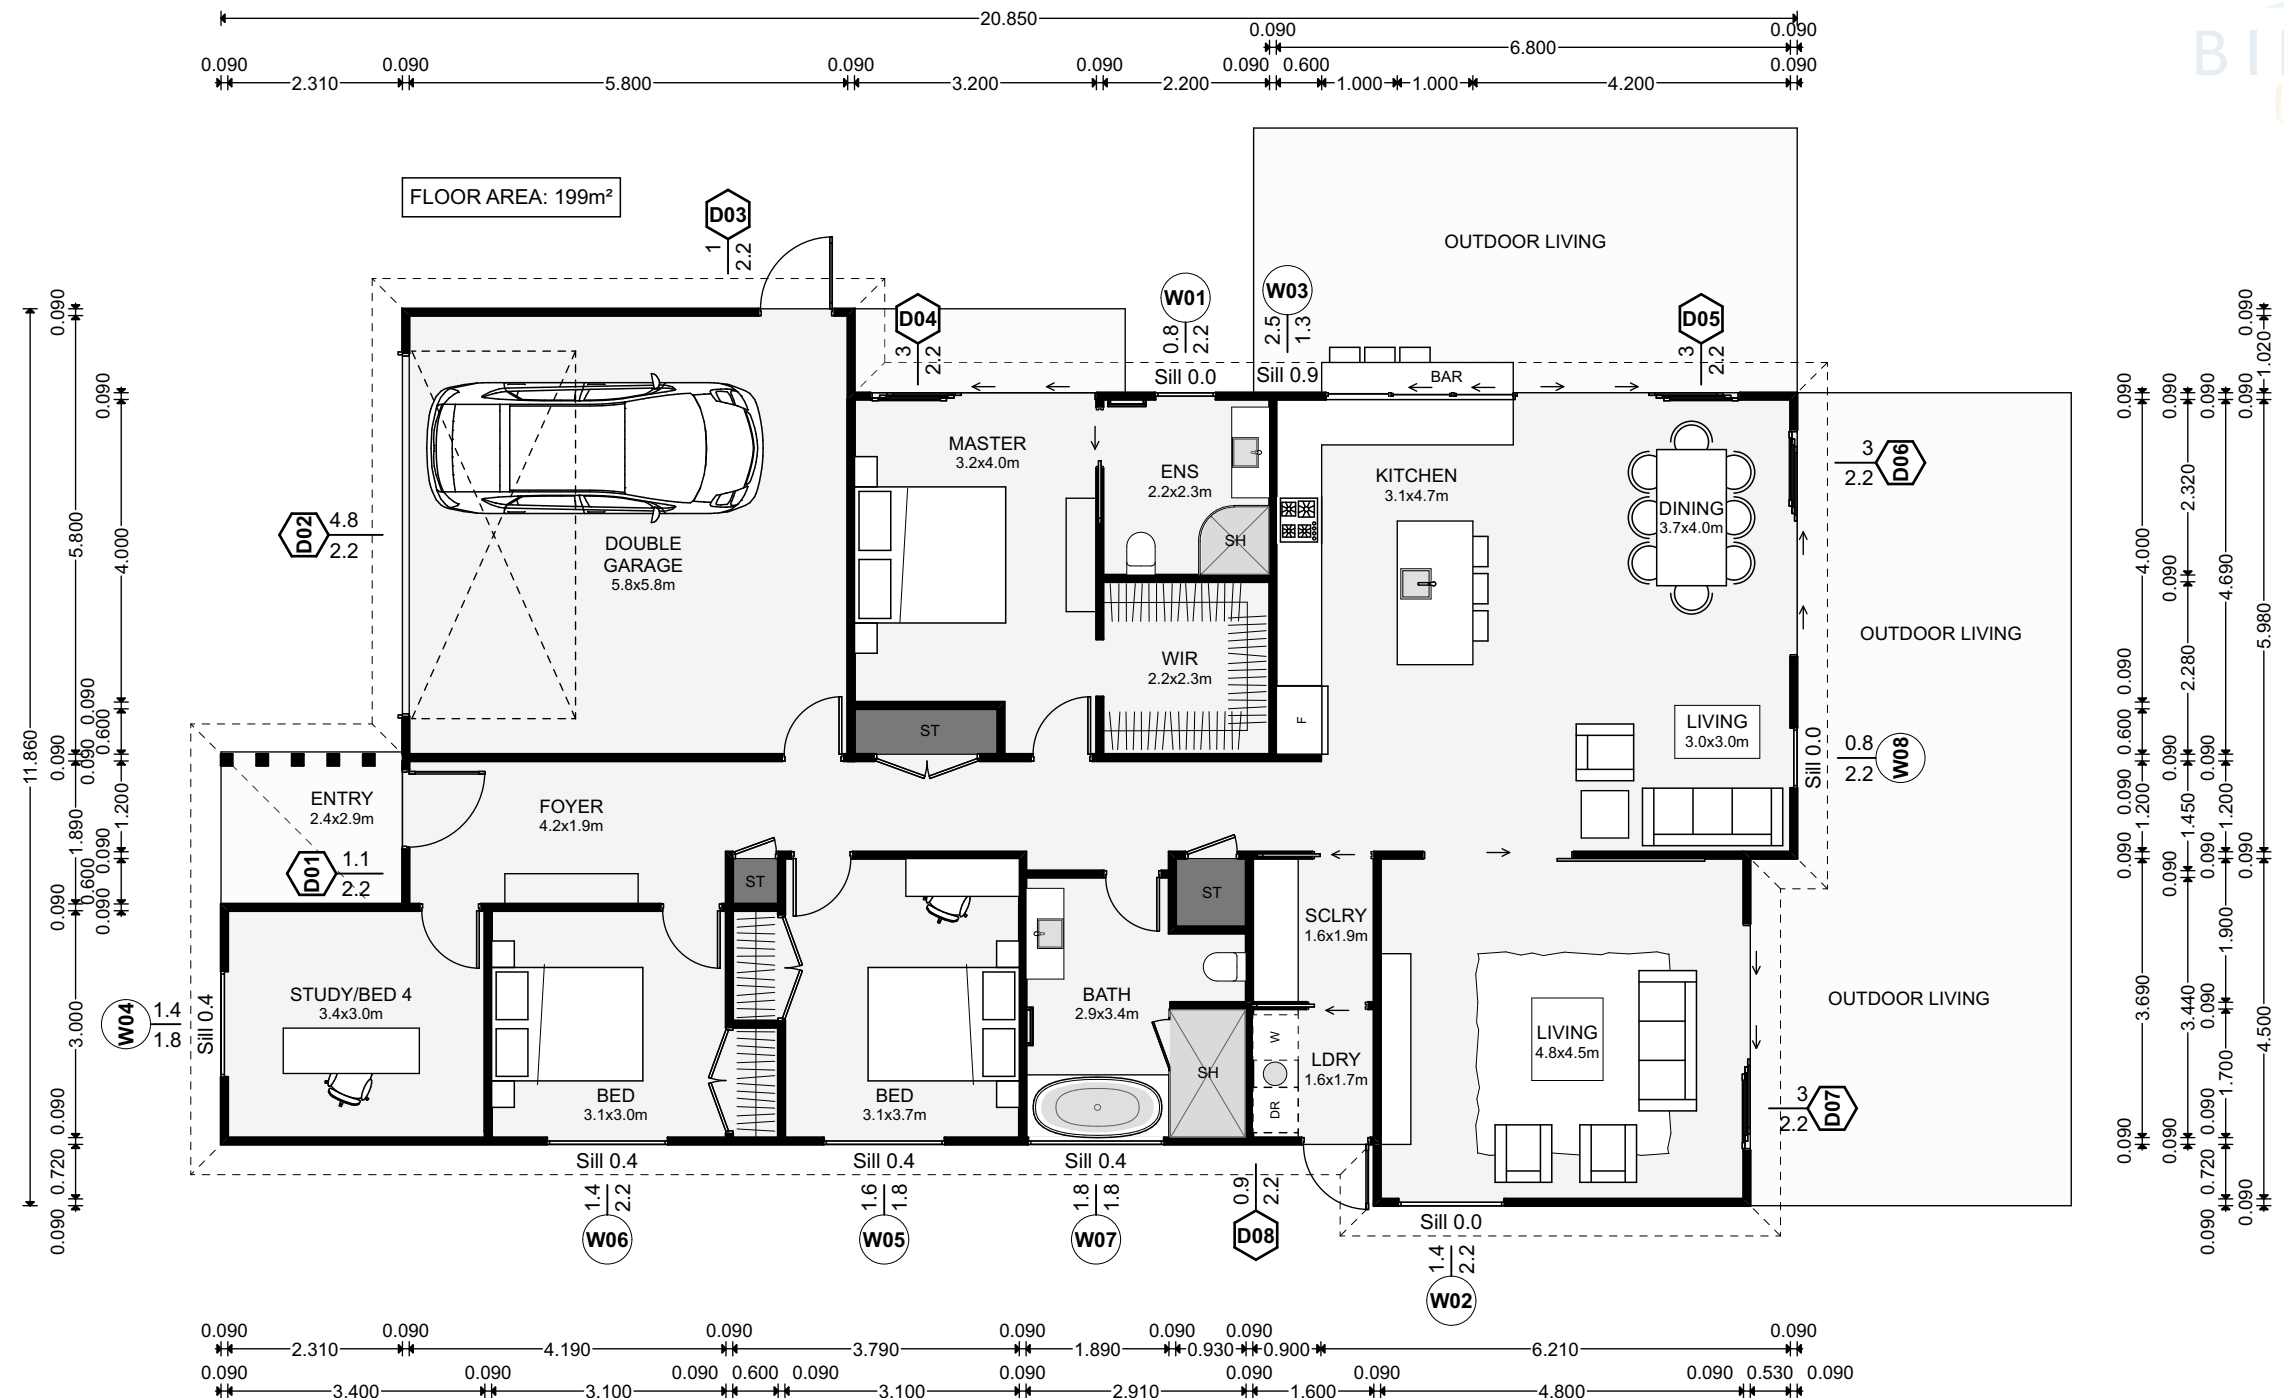

Design Name Korimako Bellbird						Designed			Drawing Title Floor Plan			Drawing Number PA.01.1		Scale 1:100		
Company Bird Built Ltd. www.birdbuilt.co.nz						Drawn										
Rev.		00		No:		Date		Description			Initials		Ph Abby: 027 247 9947			
Creation Date																

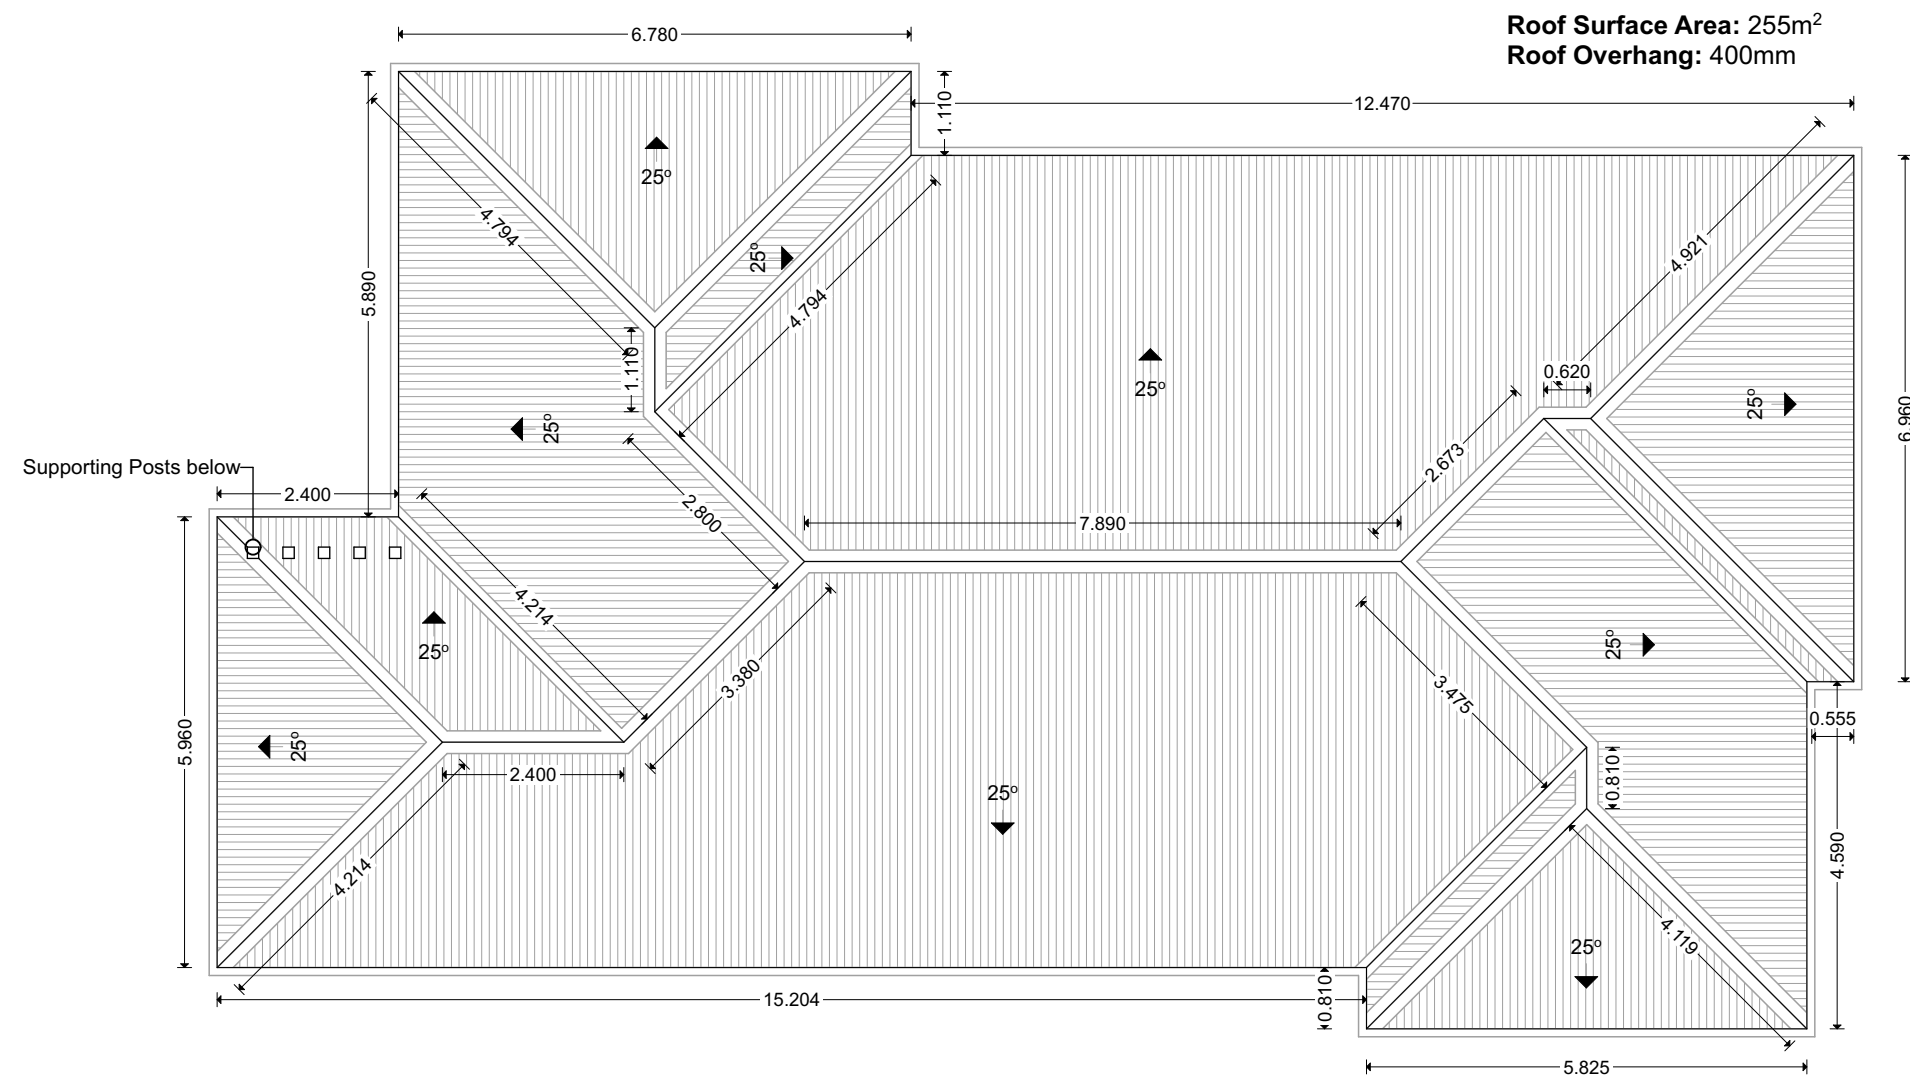

Design Name Korimako Bellbird		Designed		Drawing Title Roof Plan			Drawing Number PA.01.2	Scale 1:100	
Company Bird Built Ltd. www.birdbuilt.co.nz		Drawn					Ph Abby: 027 247 9947		
		Rev.	00	No:	Date	Description			Initials
		Creation Date							

