



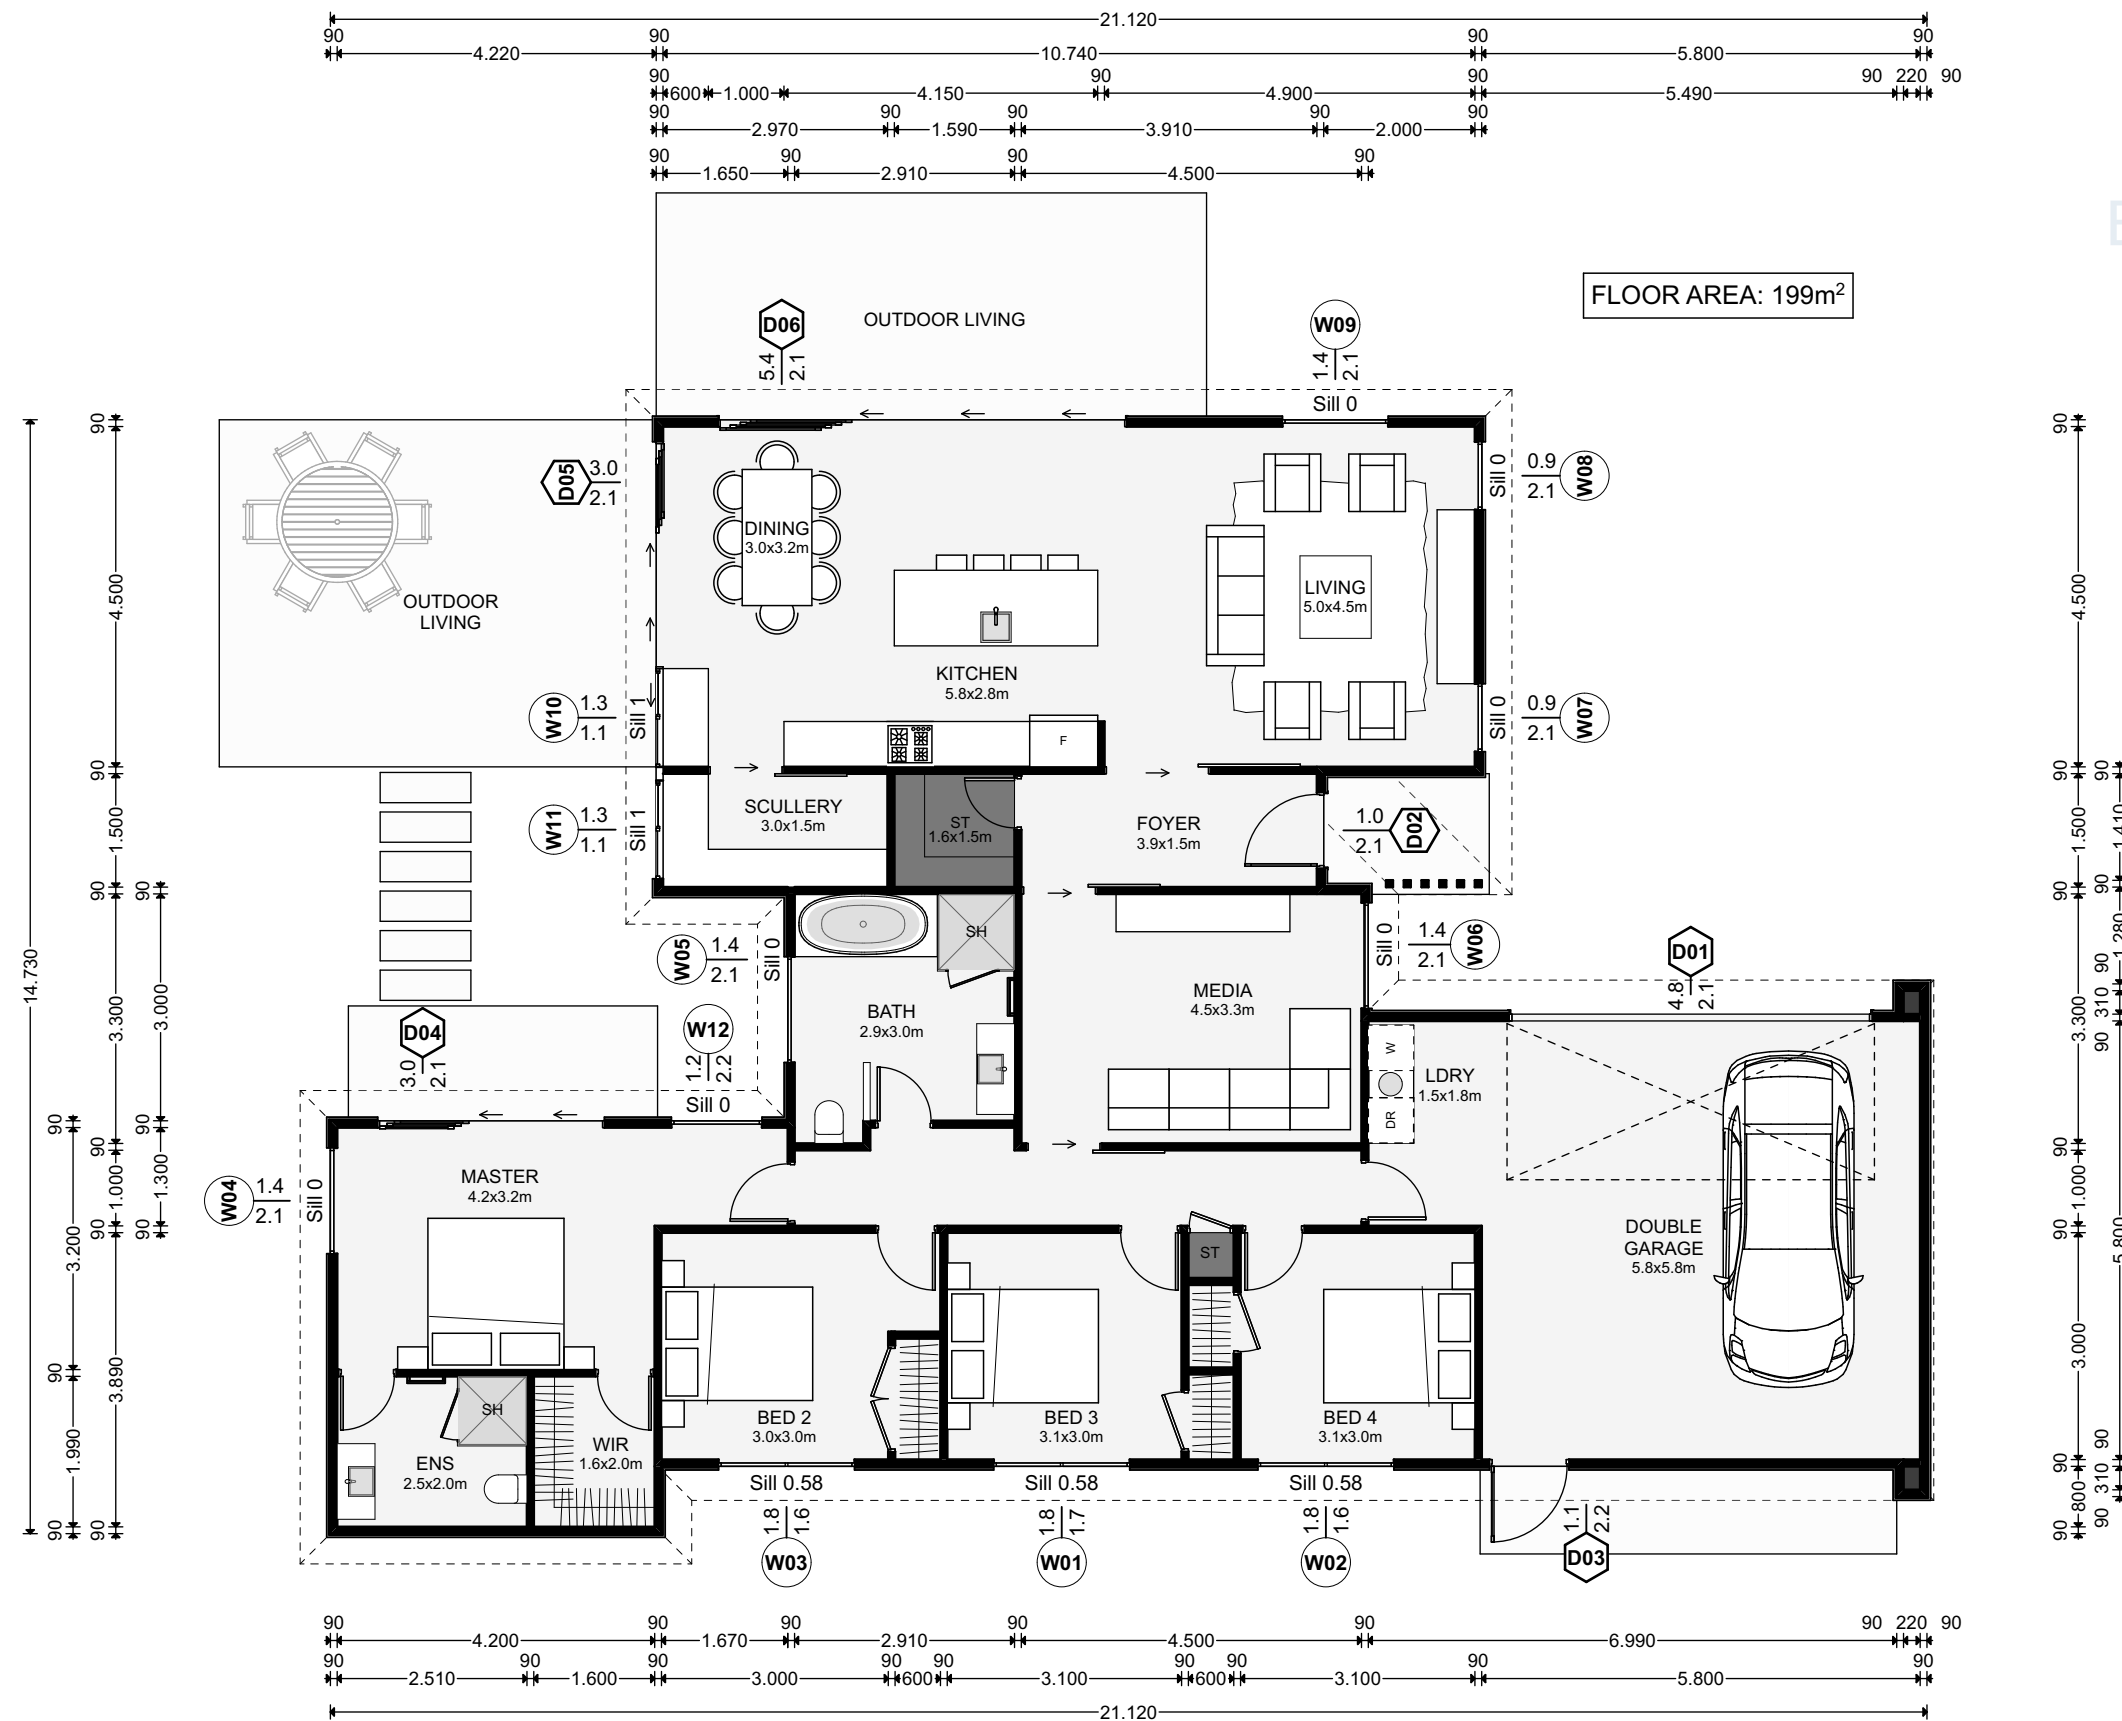

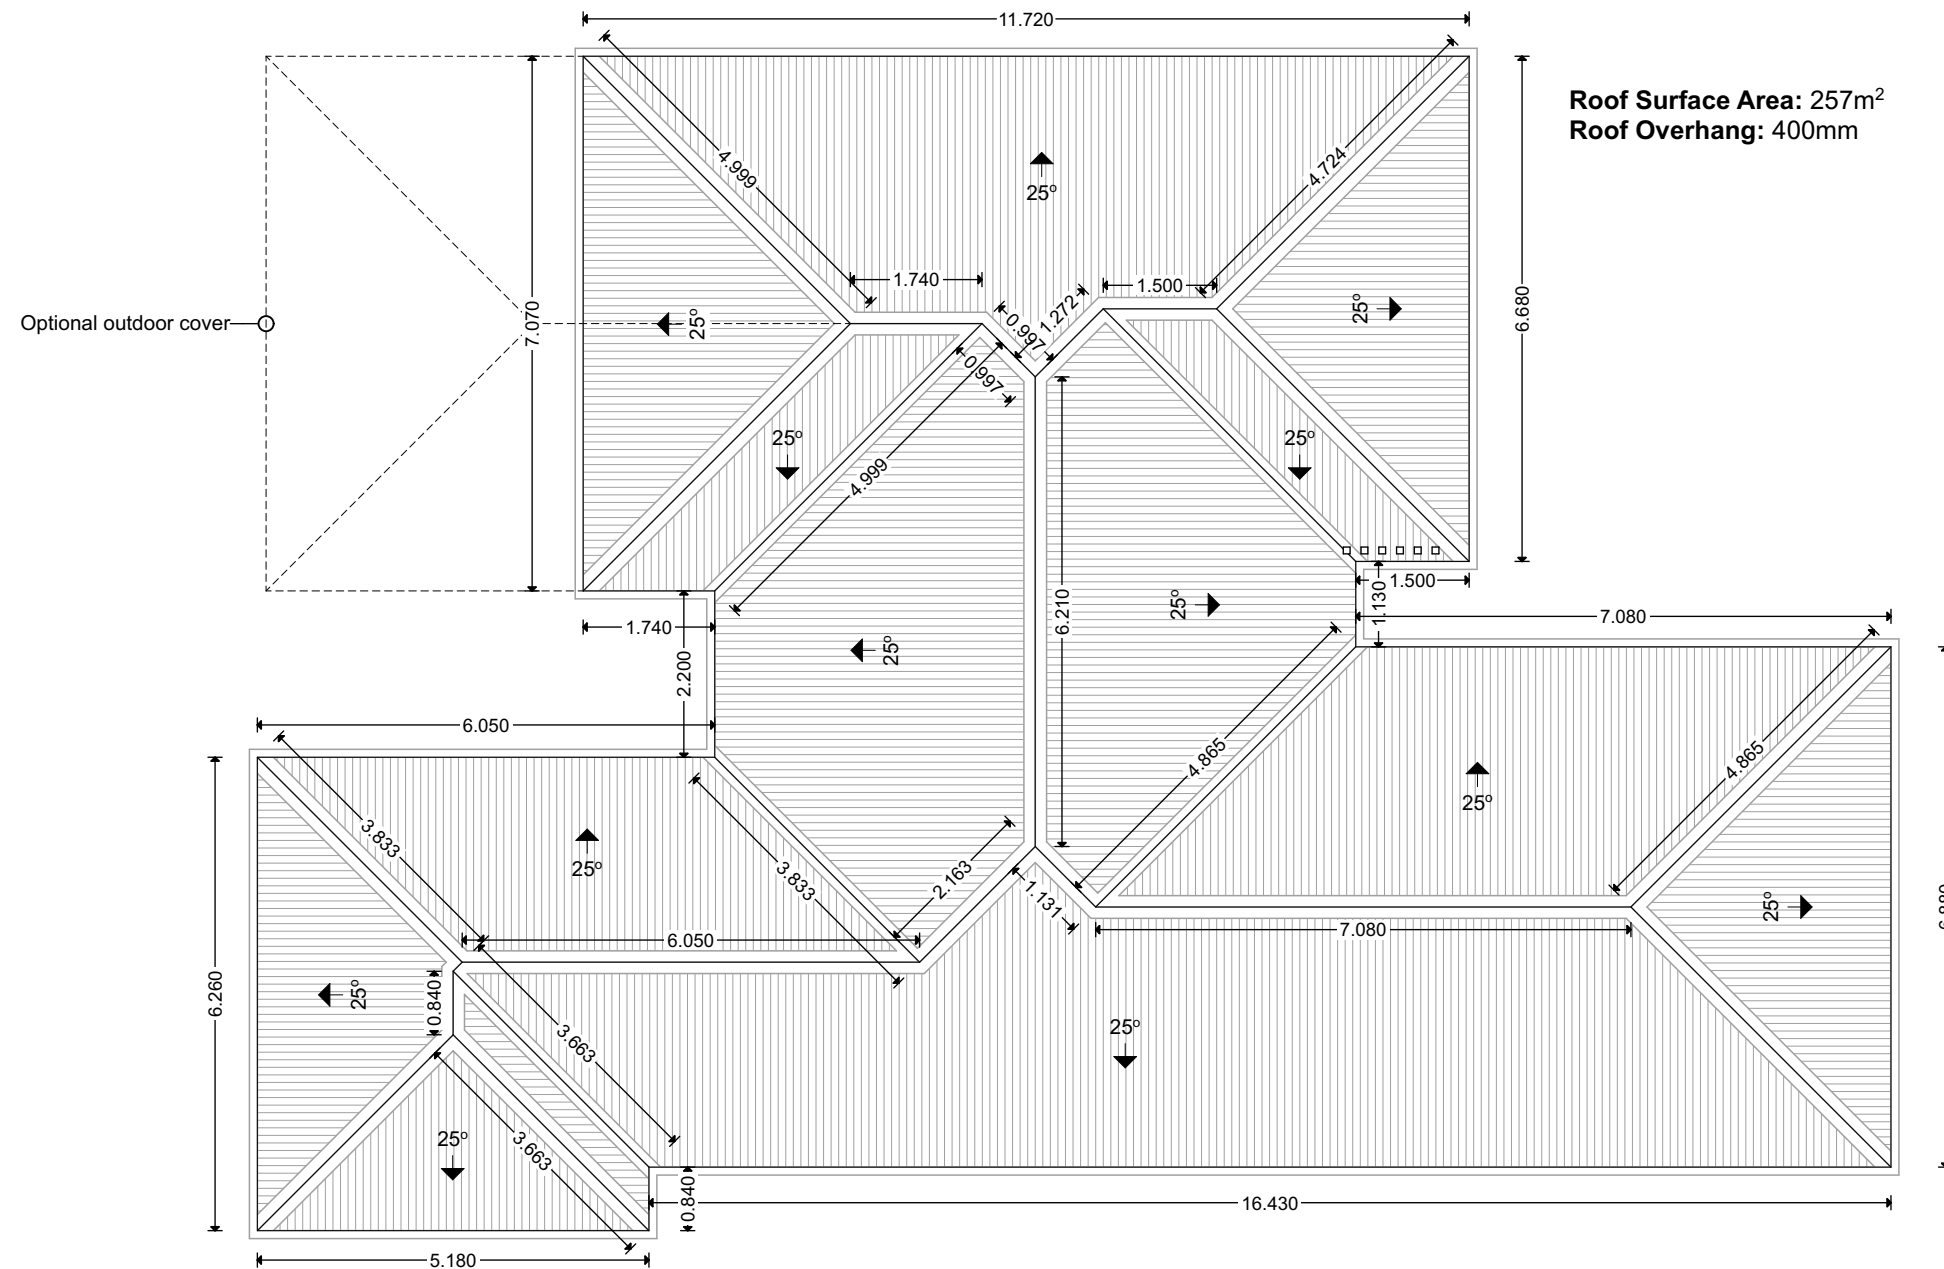

|                                                                                            |  |               |  |  |                                   |      |                                  |                       |
|--------------------------------------------------------------------------------------------|--|---------------|--|--|-----------------------------------|------|----------------------------------|-----------------------|
| Design Name<br><b>Piwakawaka Fantasy</b>                                                   |  | Designed      |  |  | Drawing Title<br><b>Roof Plan</b> |      | Drawing Number<br><b>PA.01.2</b> | Scale<br><b>1:100</b> |
| Company<br>Bird Built Ltd.<br><a href="http://www.birdbuilt.co.nz">www.birdbuilt.co.nz</a> |  | Drawn         |  |  |                                   |      | Ph Abby:<br><b>027 247 9947</b>  |                       |
|                                                                                            |  | Rev. 00       |  |  | No:                               | Date |                                  |                       |
|                                                                                            |  | Creation Date |  |  |                                   |      |                                  |                       |

