


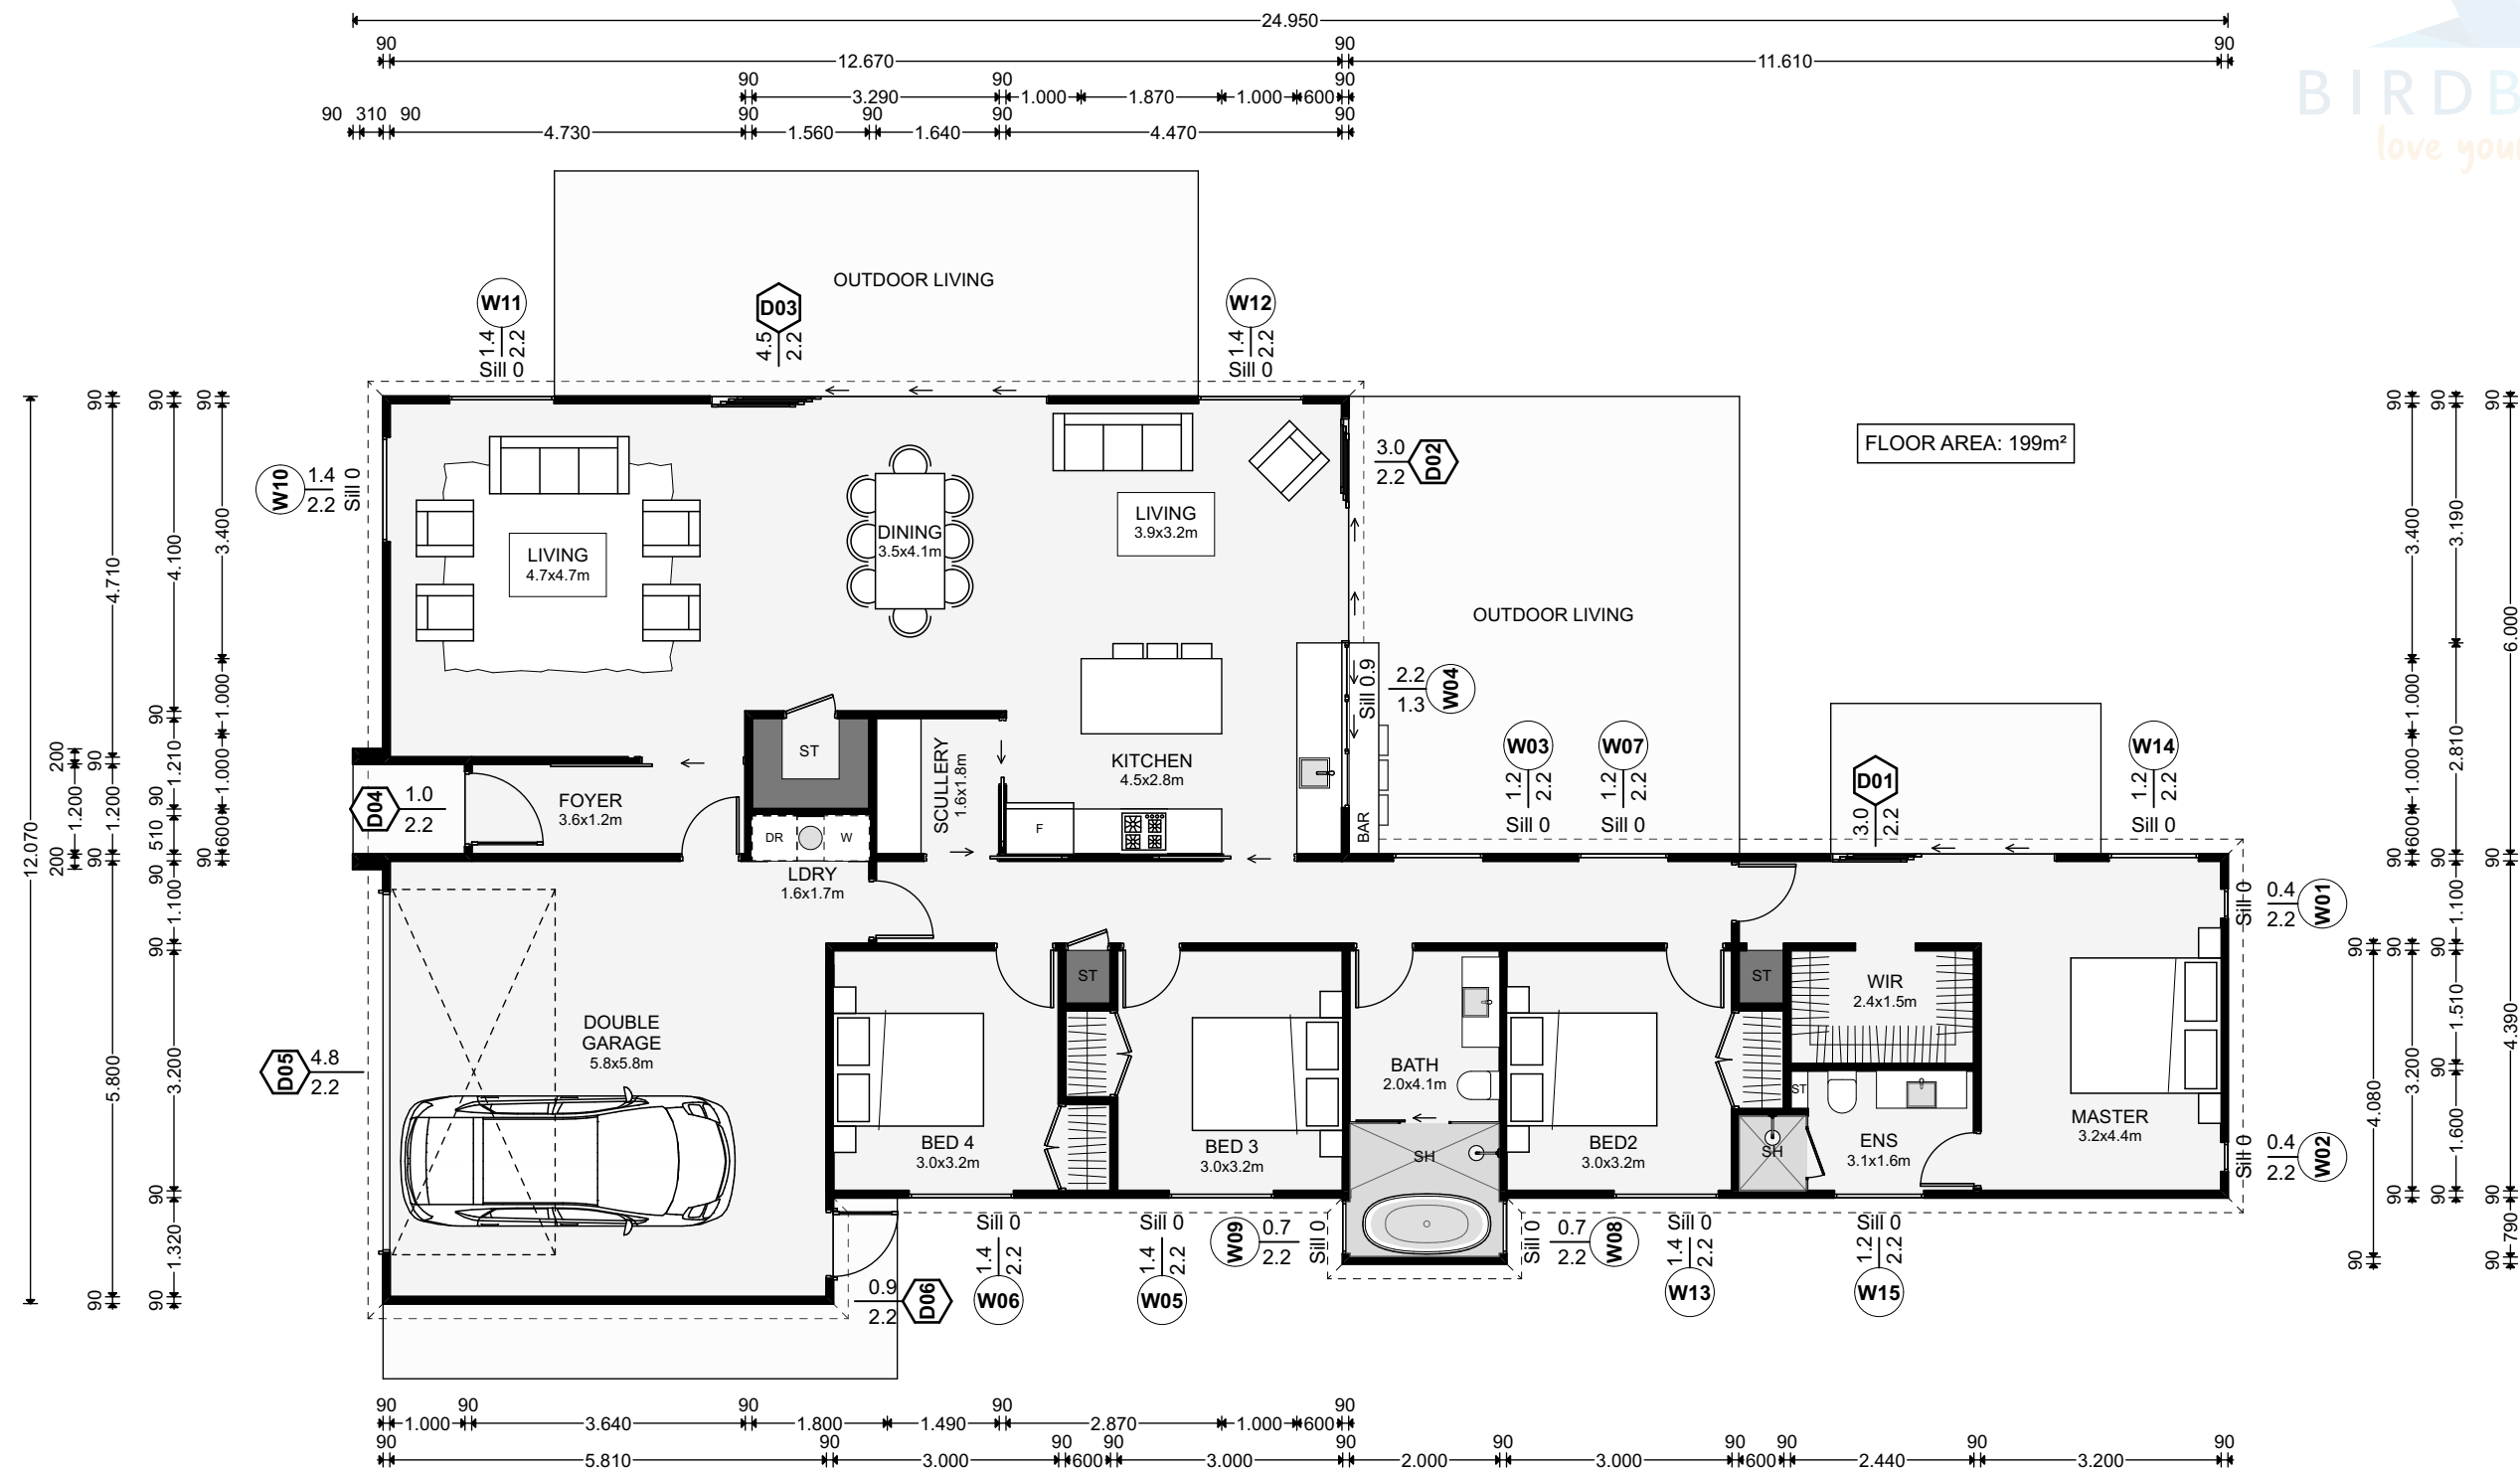
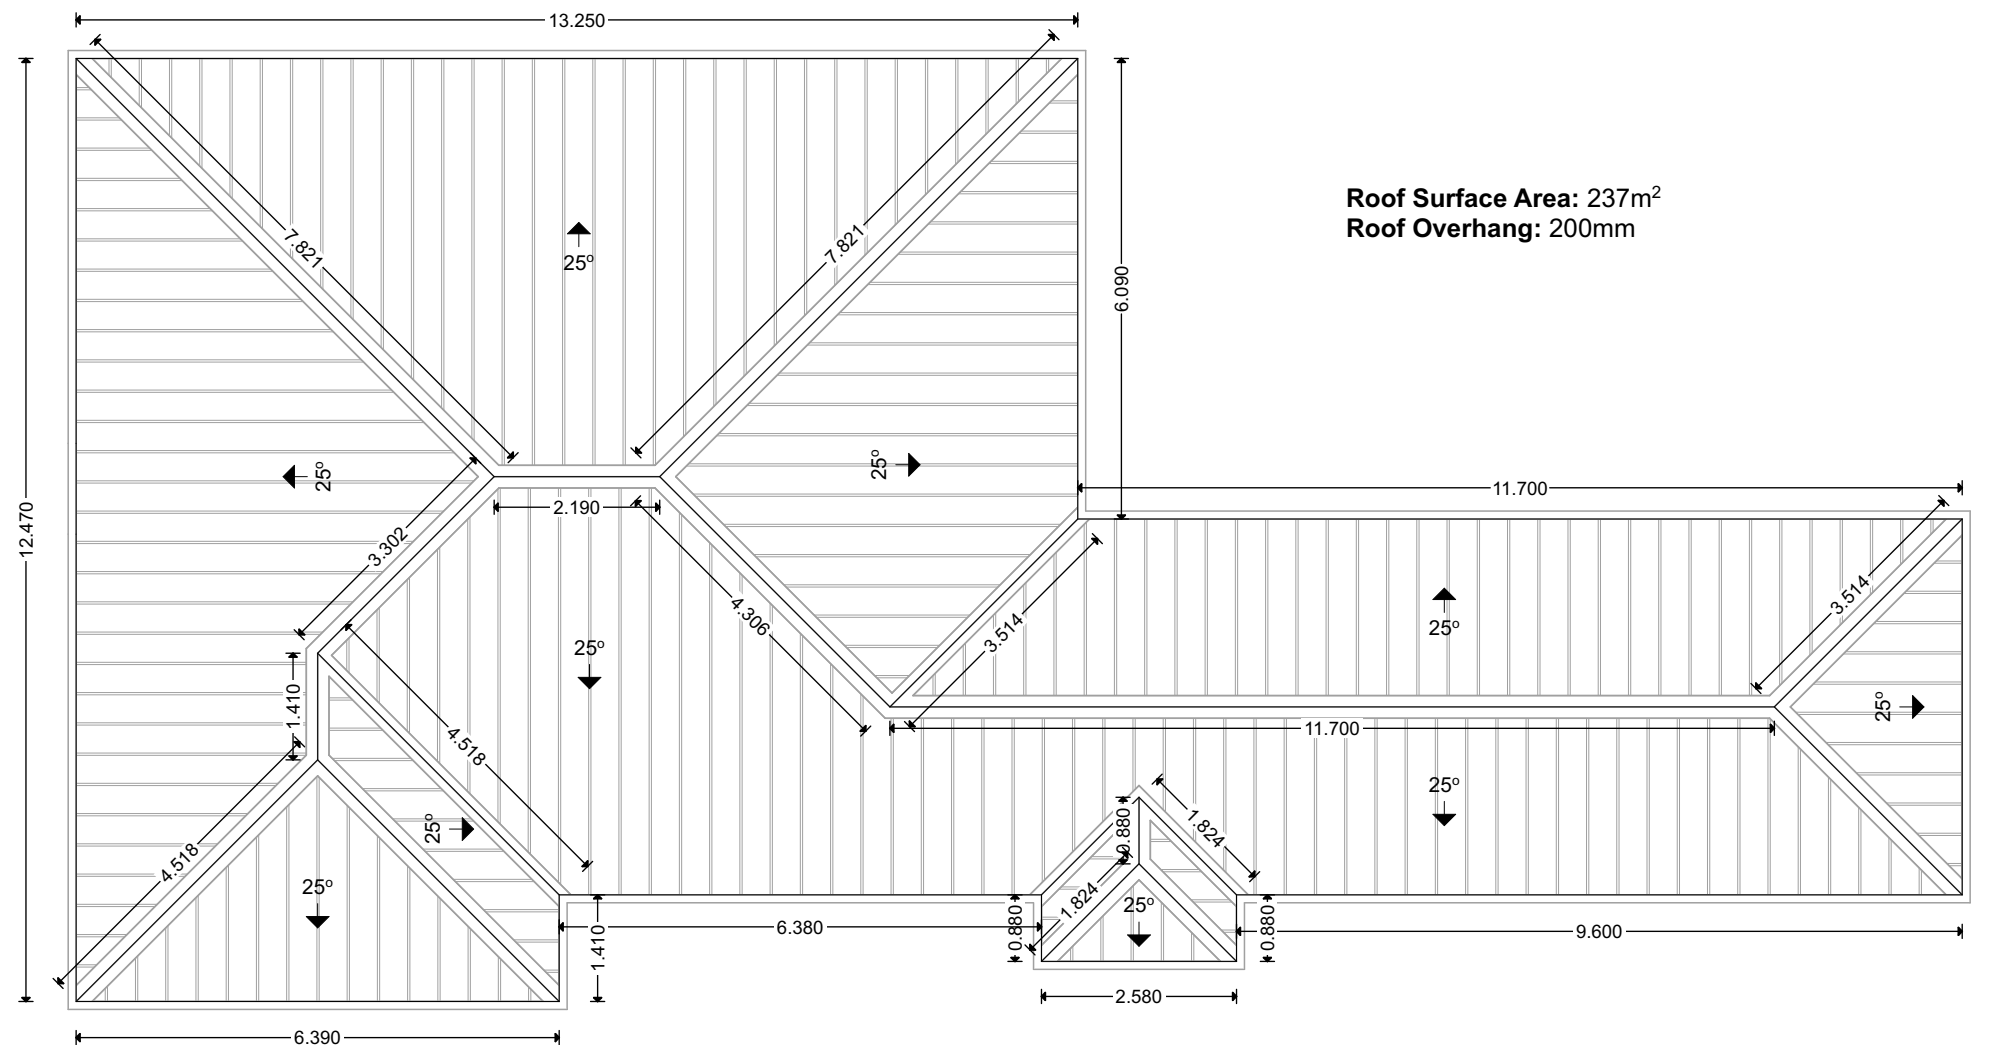
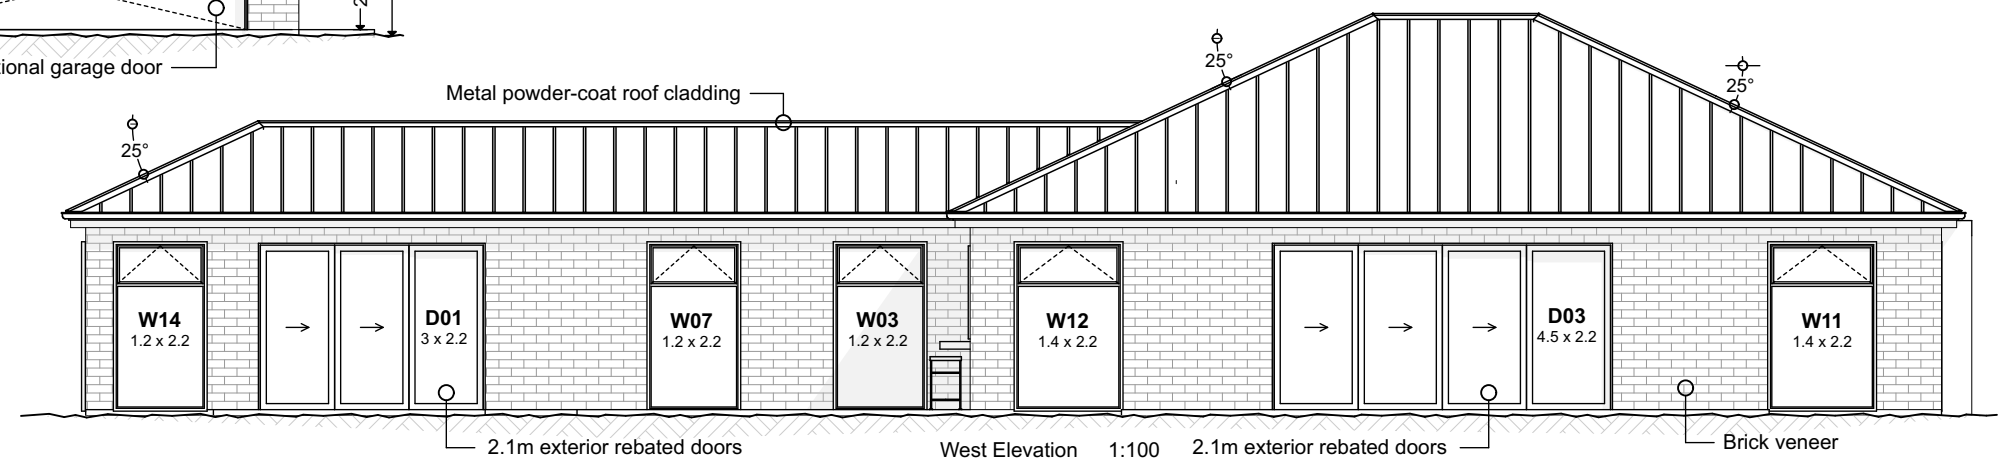


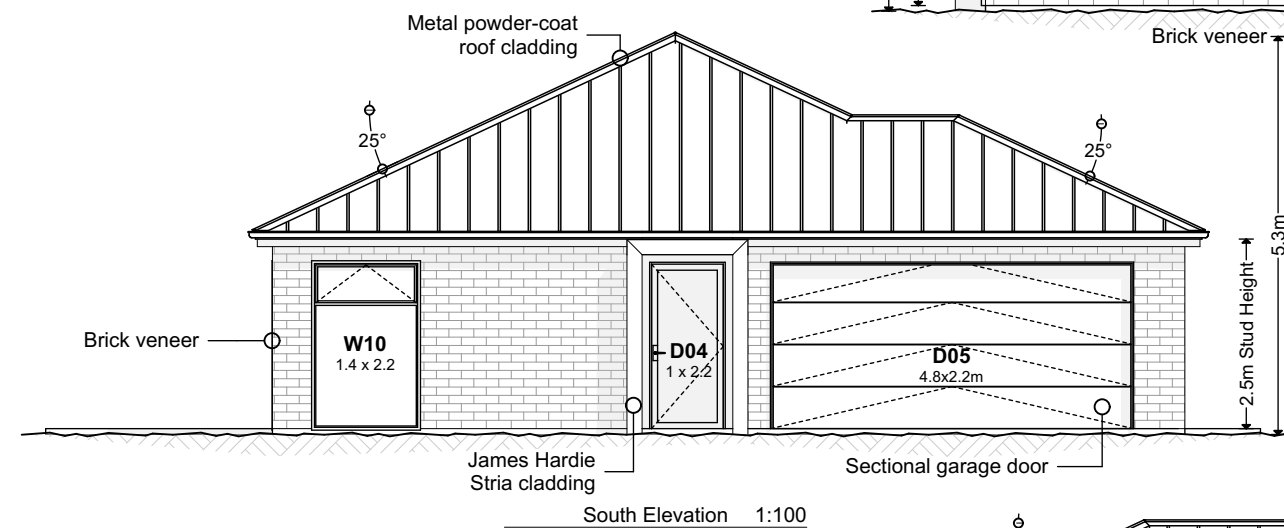

Design Name Tūi		 		Designed		Drawing Title Floor Plan			Drawing Number PA.01.1		Scale 1:100		
Company Bird Built Ltd. www.birdbuilt.co.nz				Drawn					Rev.		00		No:
								Description		Initials		Ph Abby: 027 247 9947	
				Creation Date									

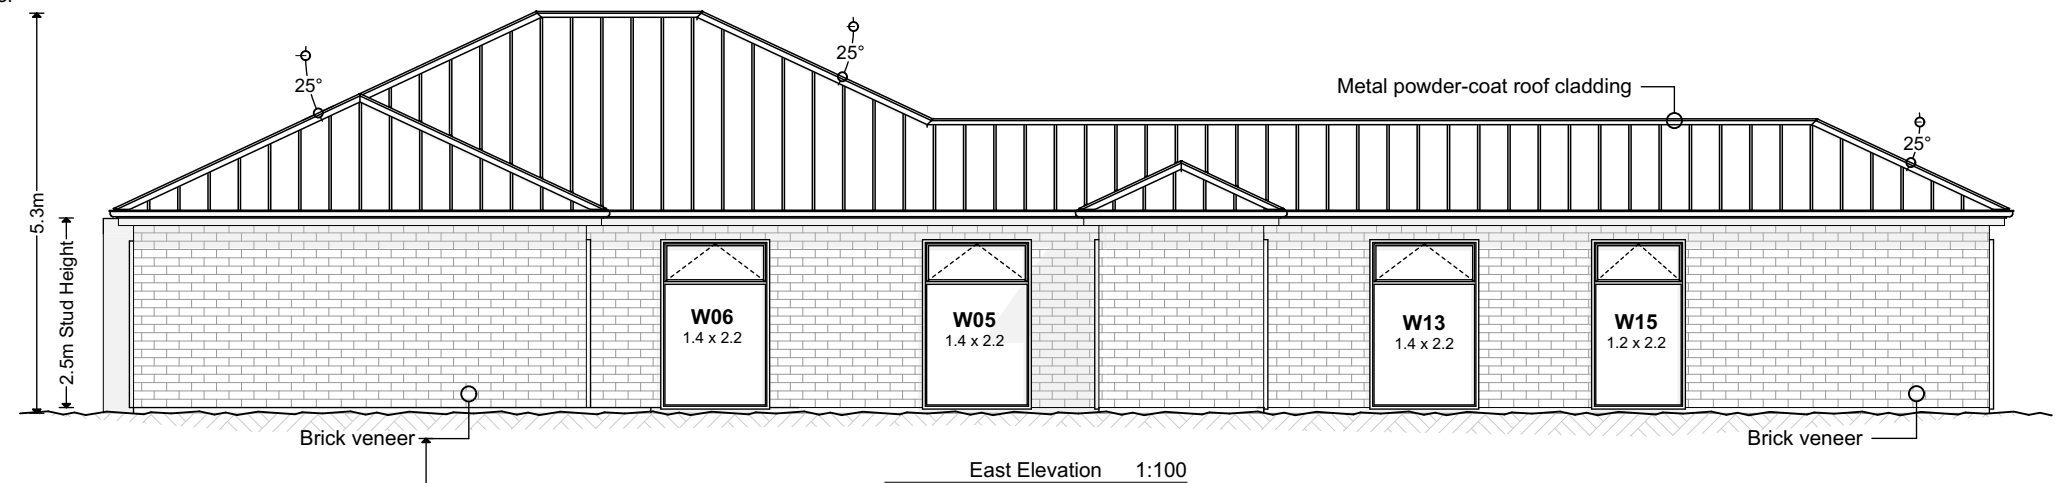

Design Name Tūi		 		Designed		Drawing Title Roof Plan		Drawing Number PA.01.2		Scale 1:100	
Company Bird Built Ltd. www.birdbuilt.co.nz				Drawn							
Rev.		00		No:	Date	Description		Initials		Ph Abby: 027 247 9947	
Creation Date											

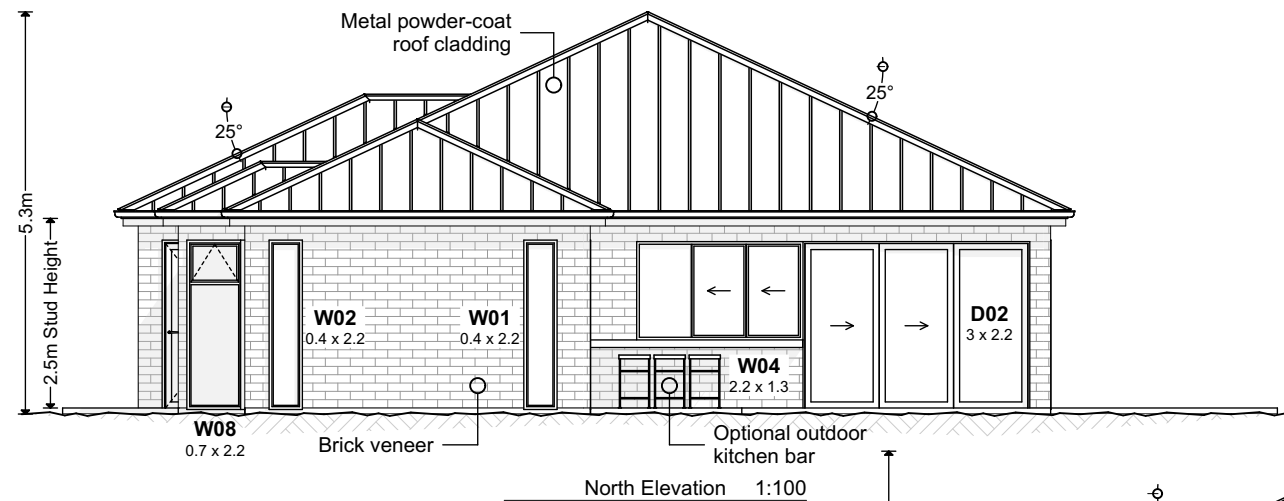

© Copyright 2021. Bird Built Ltd.

